


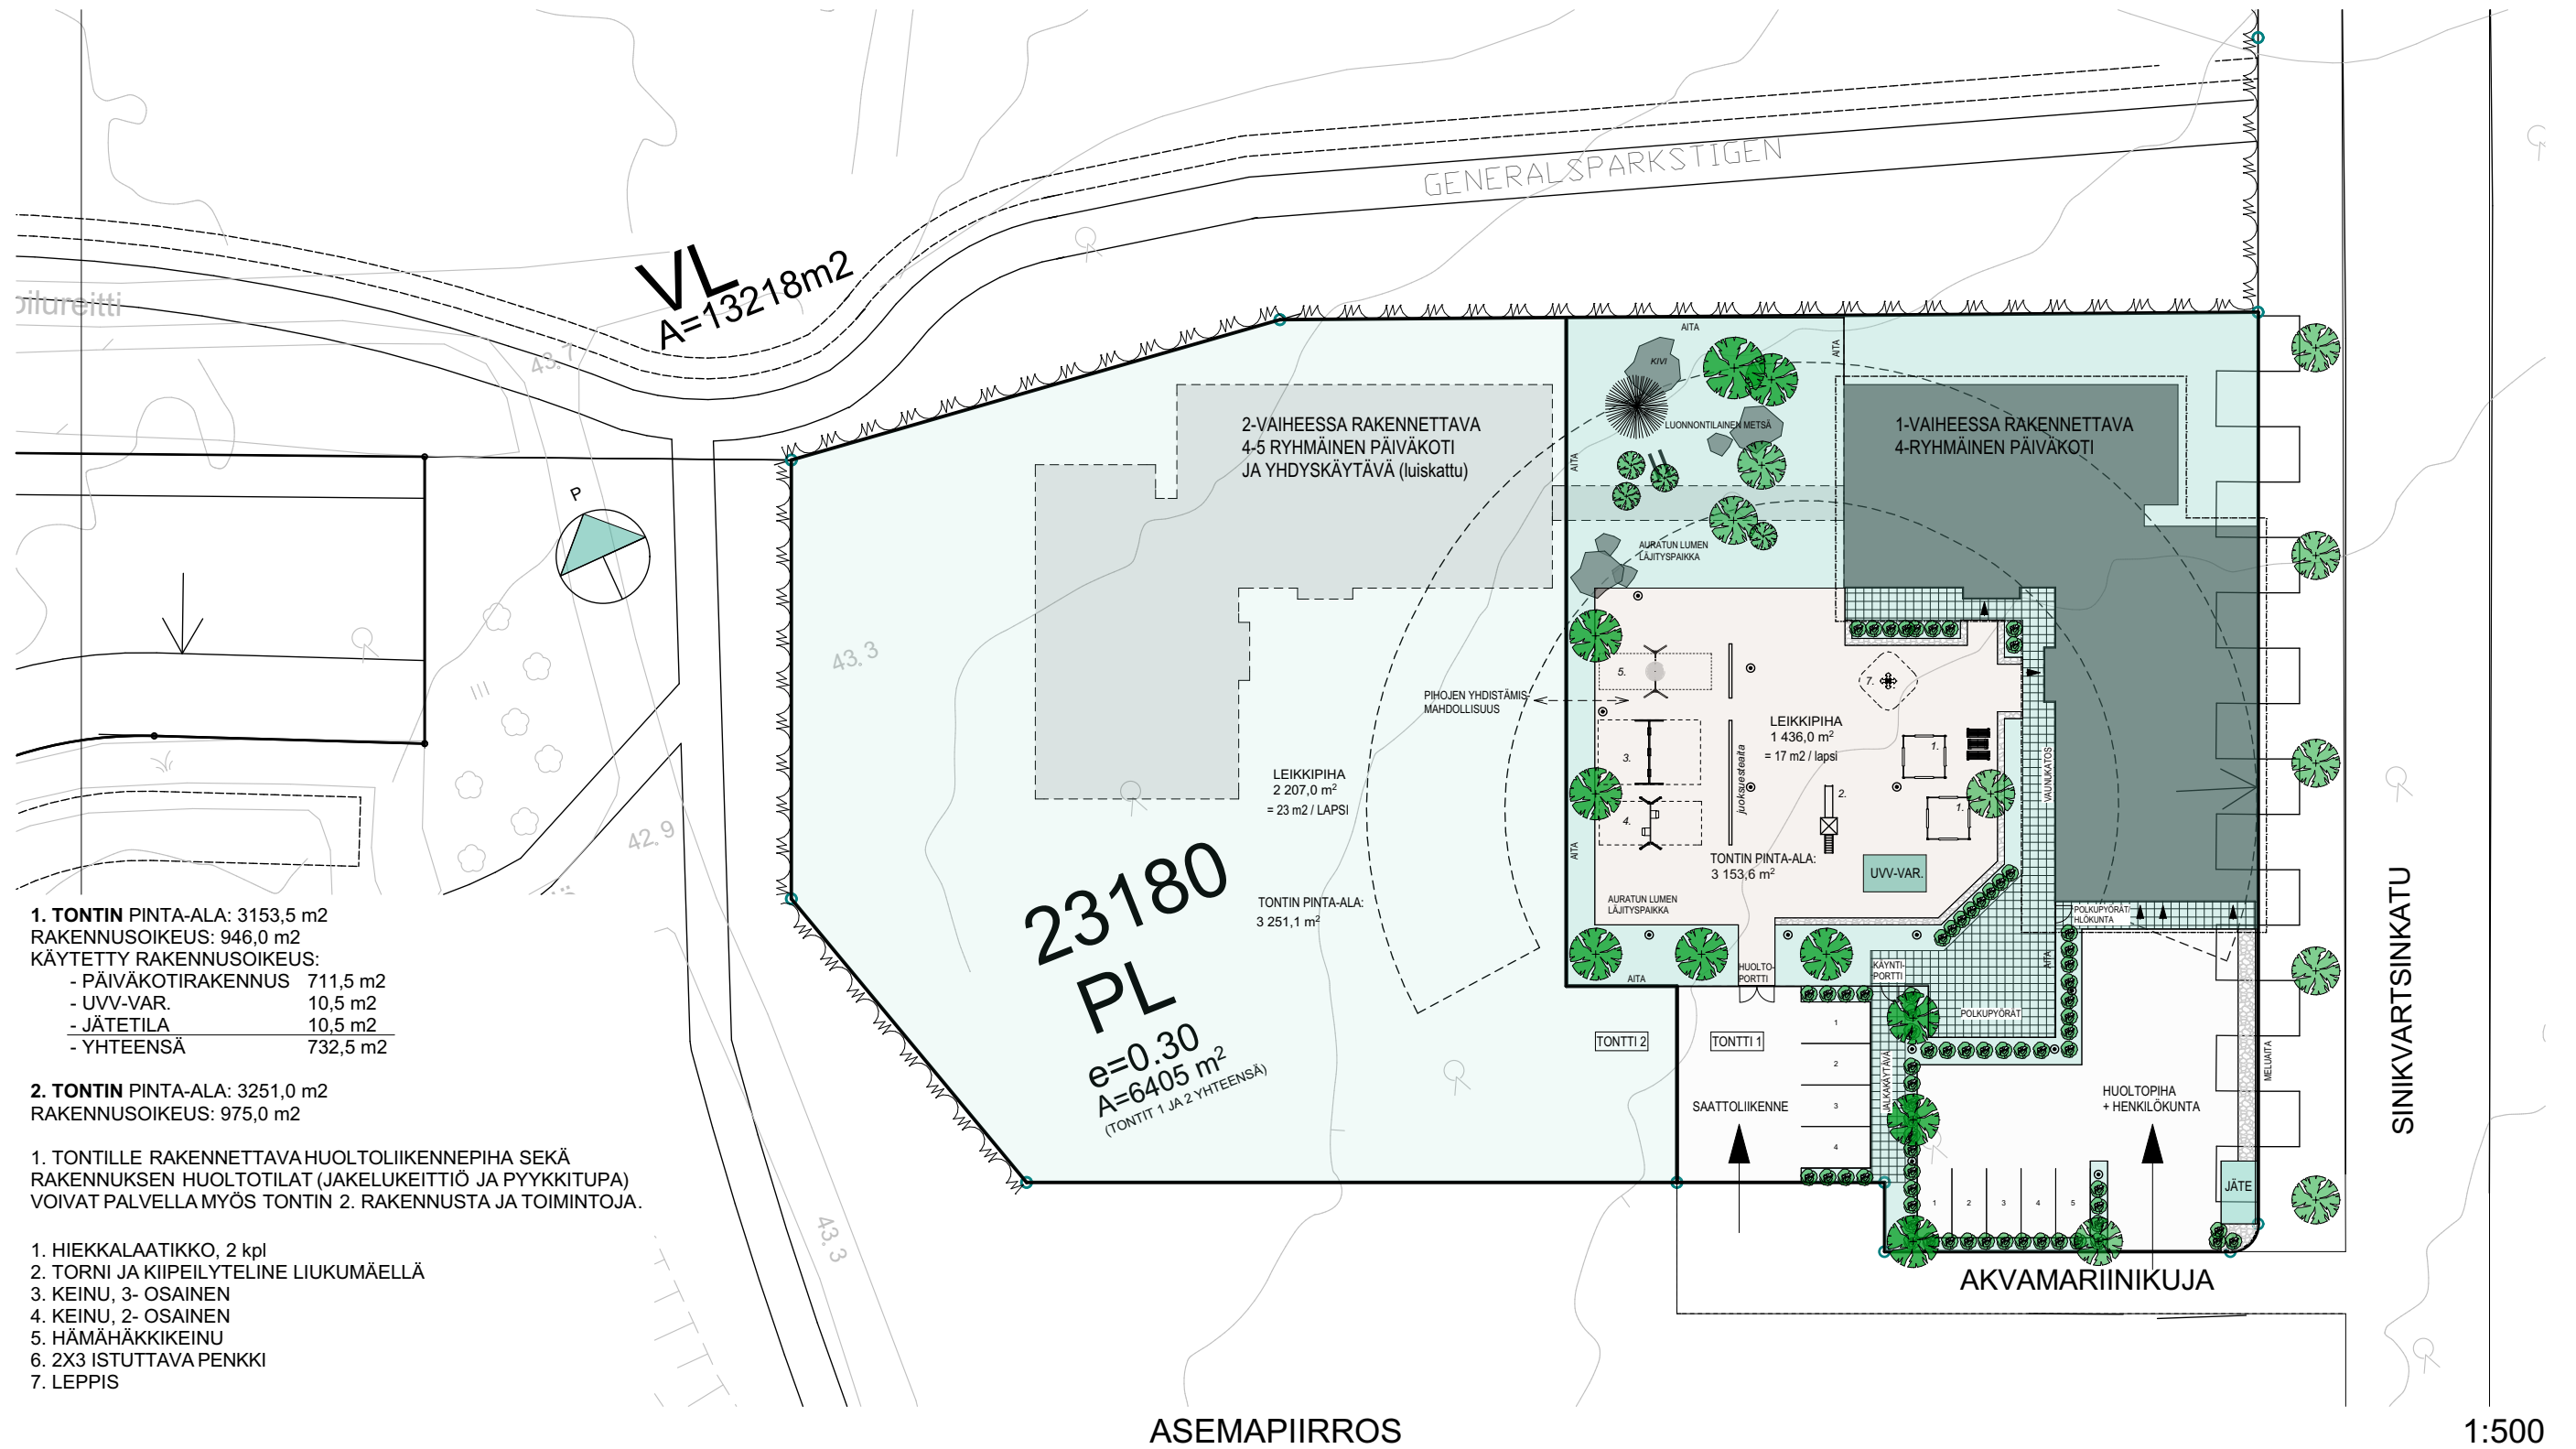



RYHMÄ 4. 3-6 v, 24 lasta
146,0 m²

RYHMÄ 3. 3-6 v, 24 lasta
145,0 m²

14 700

8 690

1 540

37 365


27 135

RYHMÄ 2. 3-6 v, 24 lasta
145,5 m²

RYHMÄ 1. 0-3 v, 12 lasta
102,0 m²

KERROSALA (ulkomitoista)
716,5 m²

KERROSALA (250 mm)
711,5 m²

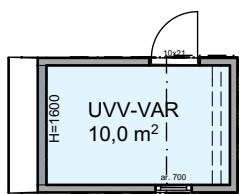

POHJAPIIRUSTUS

1:150