


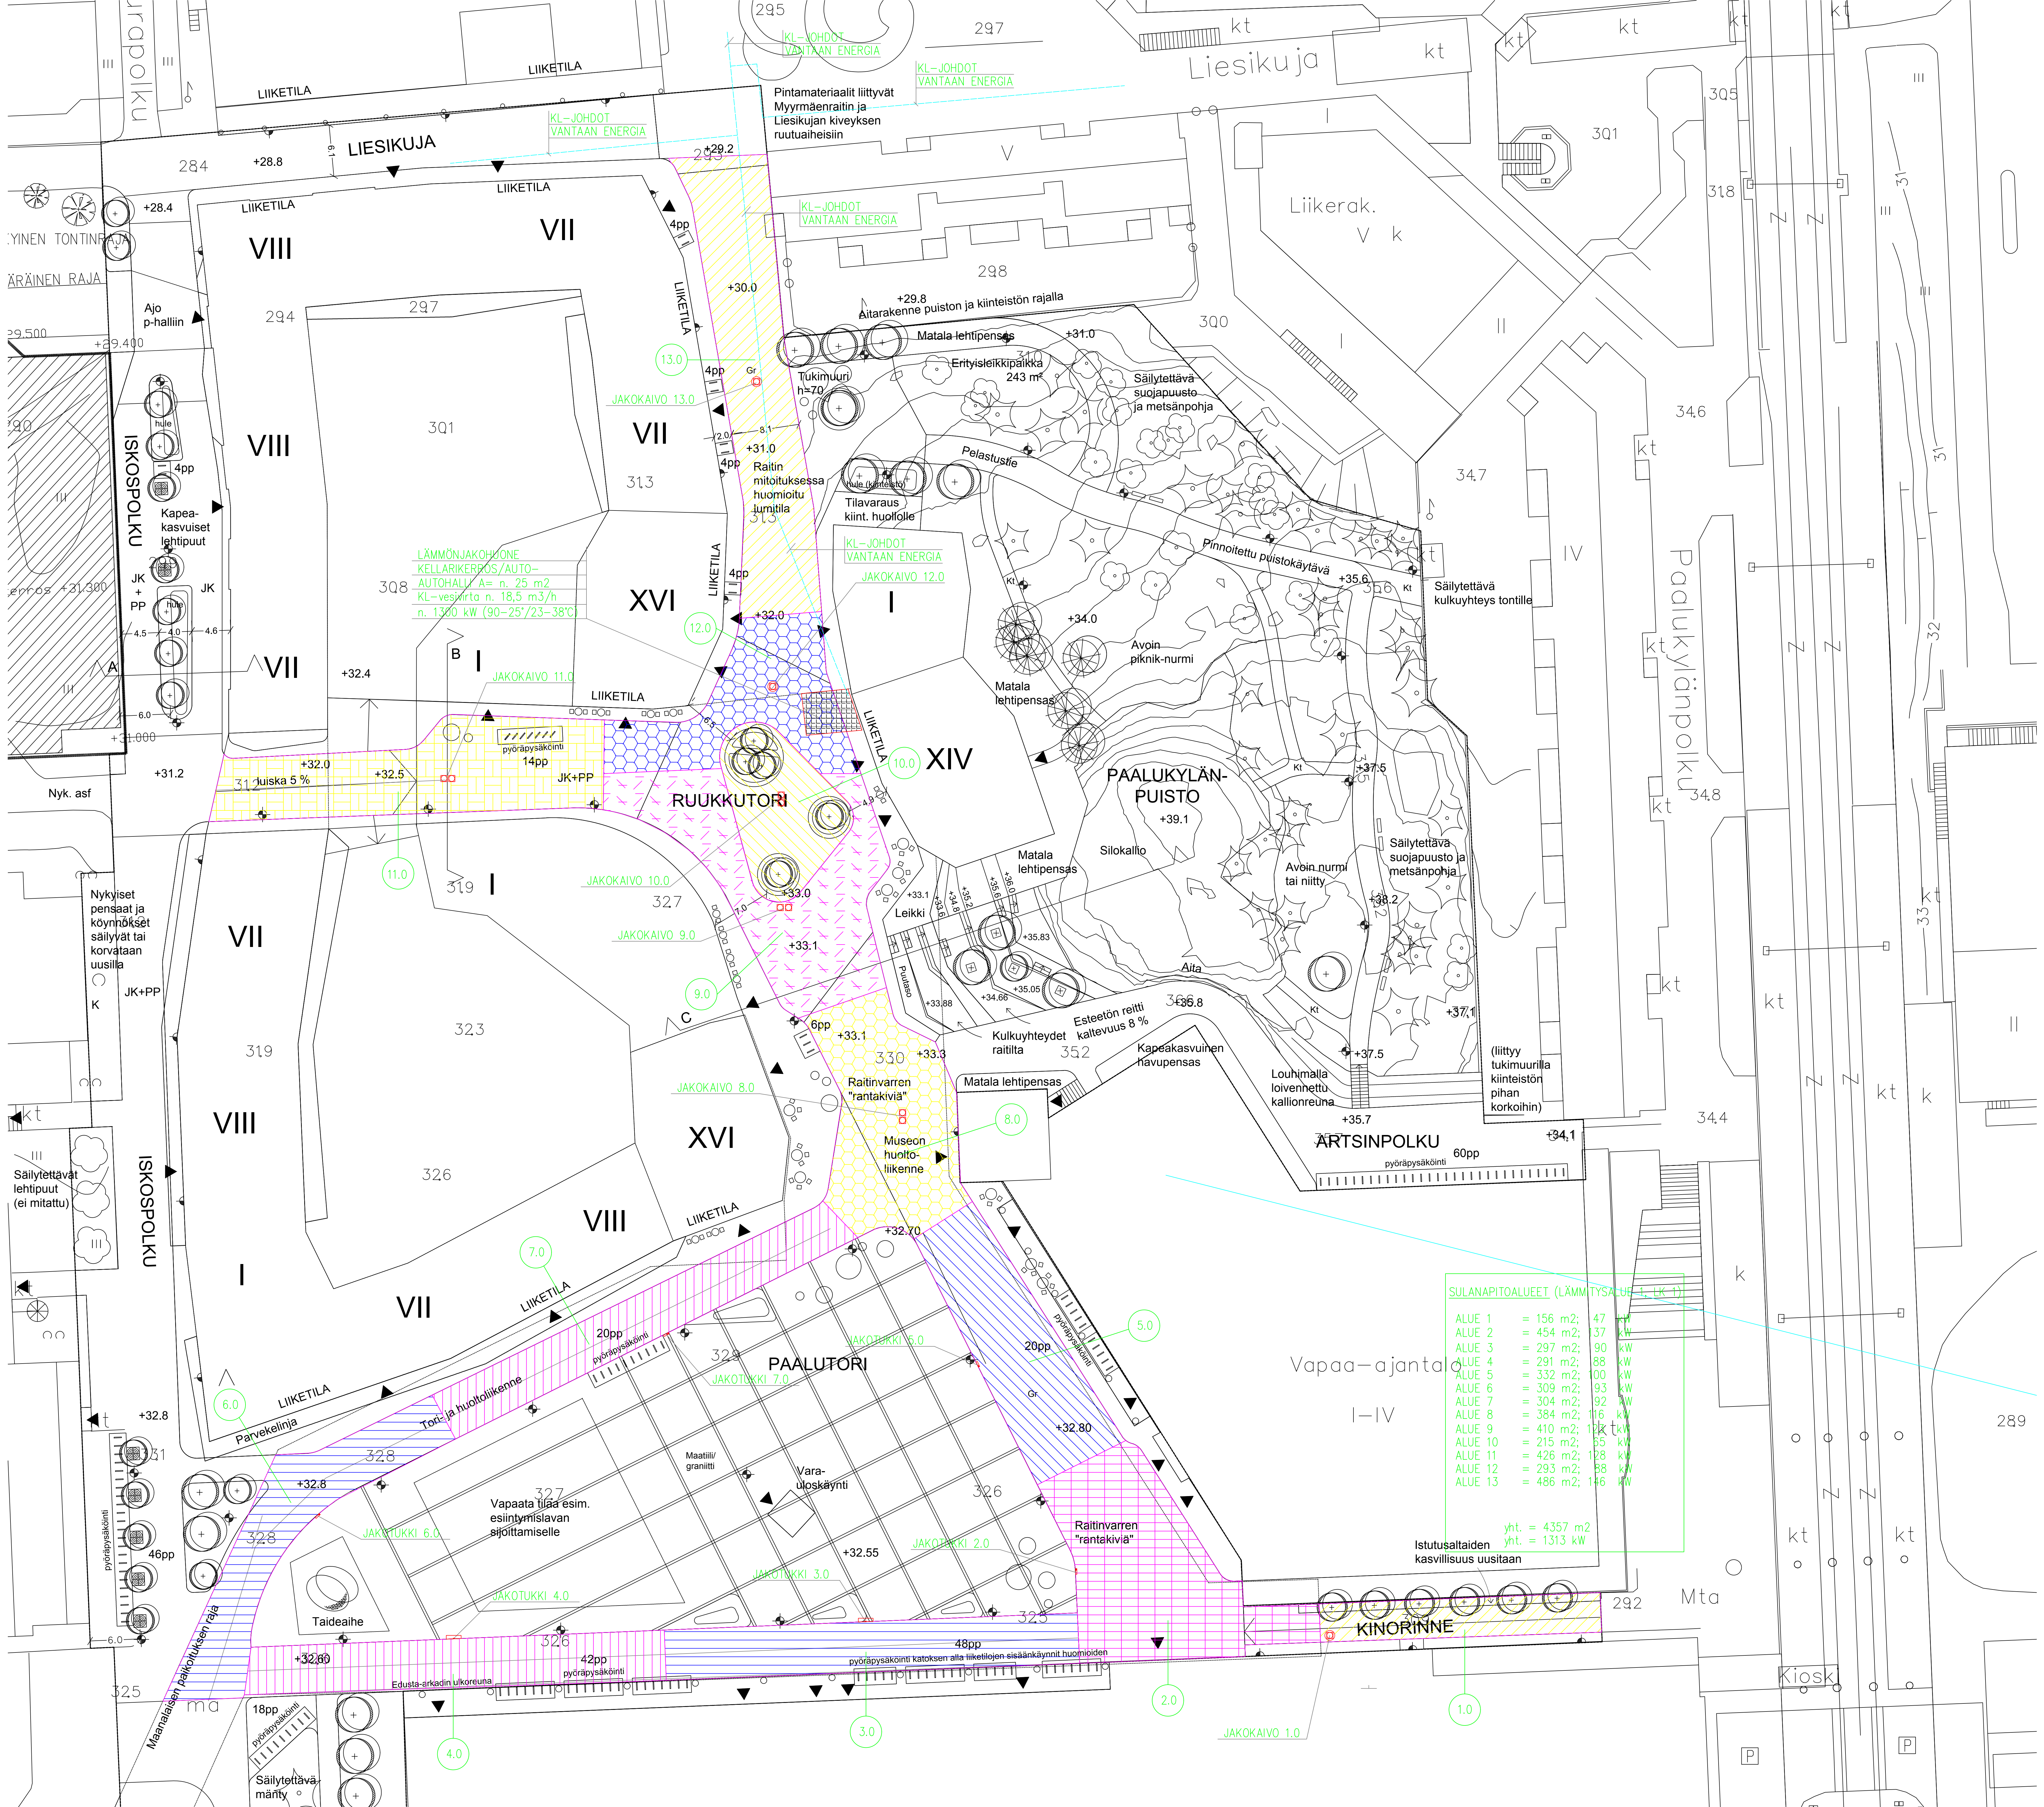

SULANAPITOALUEET (LÄMMITYSALUE 1, LK 1)		
ALUE 1	= 156 m2;	47 kW
ALUE 2	= 454 m2;	137 kW
ALUE 3	= 297 m2;	90 kW
ALUE 4	= 291 m2;	88 kW
ALUE 5	= 332 m2;	100 kW
ALUE 6	= 309 m2;	93 kW
ALUE 7	= 304 m2;	92 kW
ALUE 8	= 384 m2;	116 kW
ALUE 9	= 410 m2;	124 kW
ALUE 10	= 215 m2;	65 kW
ALUE 11	= 426 m2;	128 kW
ALUE 12	= 293 m2;	88 kW
ALUE 13	= 486 m2;	146 kW

yht. = 4357 m2
yht. = 1313 kW

Istutusaltaiden
kasvillisuus uusitaan