


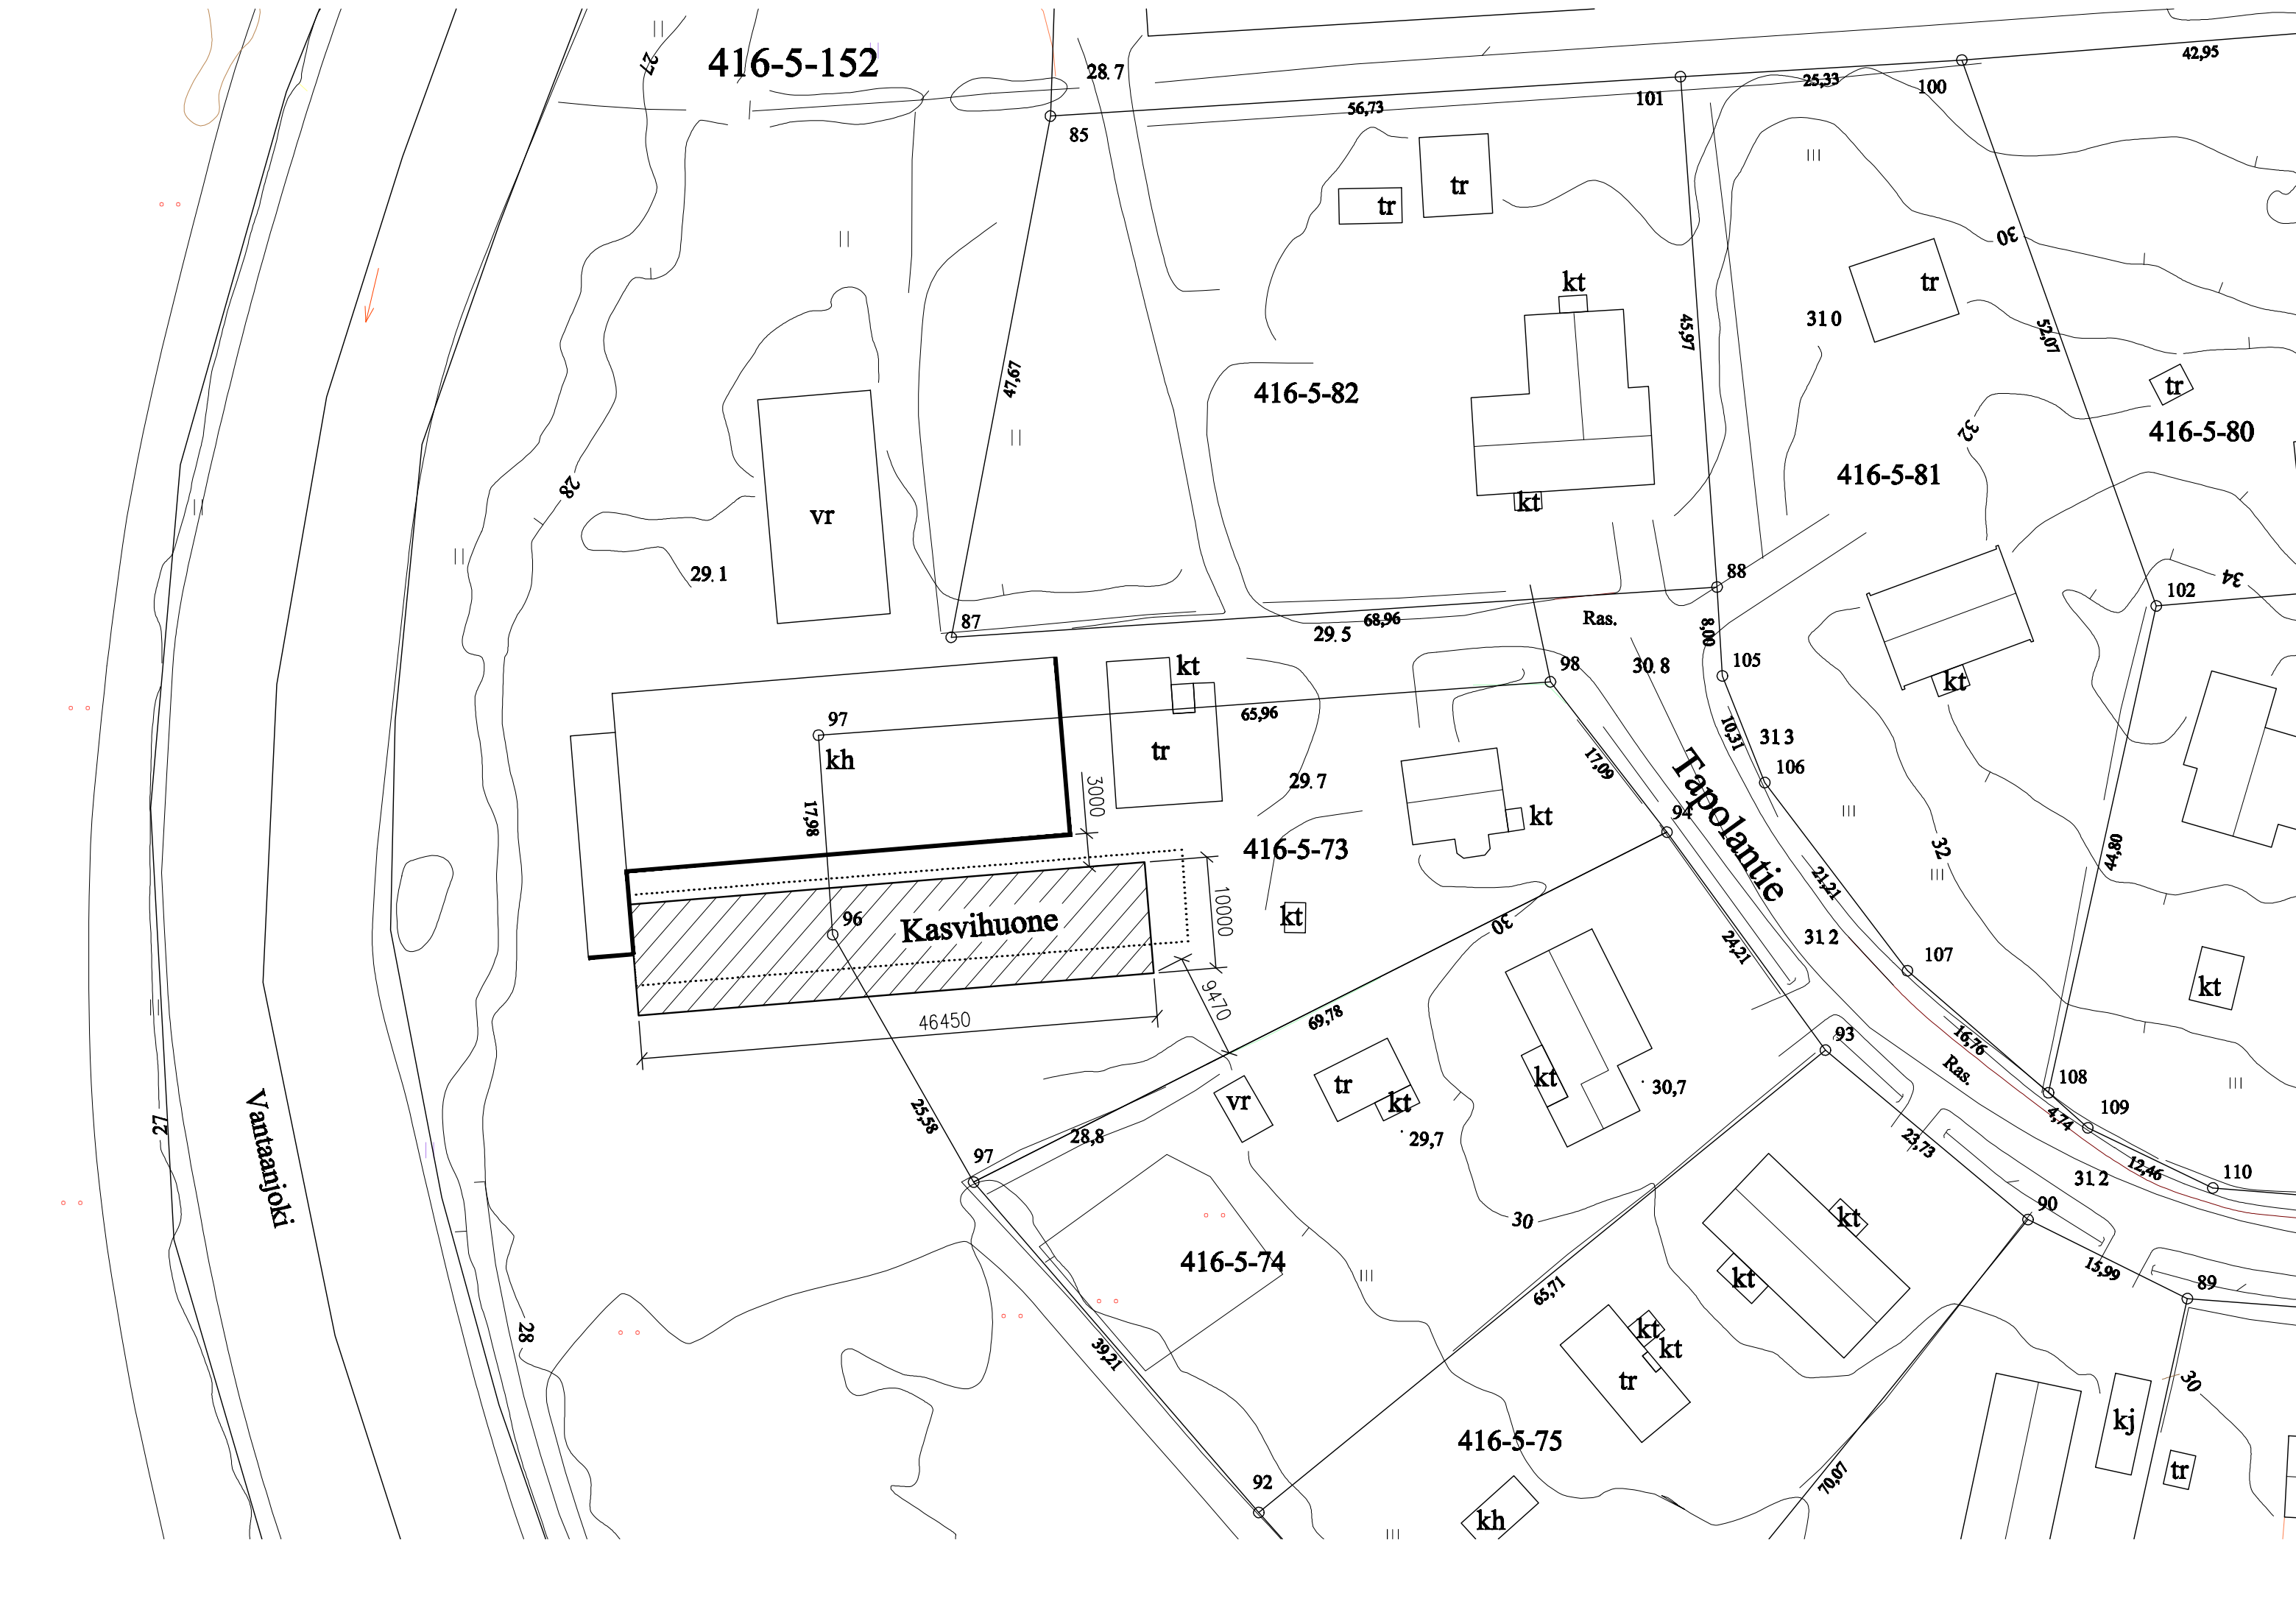

416-5-152

416-5-82

416-5-81

416-5-80

416-5-73

416-5-74

416-5-75

Kasvihuone

Tapolantie

Vantaanjoki

vr

kh

tr

kt

vr

tr

kt

kt

30,7

kt

kt

kt

tr

kh

kj

tr

tr

tr

kt

kt

kt

tr

tr

kt

89

102

107

108

109

110

310

101

100

25,33

42,95

06

53,01

32

34

3

Ras.

30,8

105

313

106

21,21

312

93

16,76

Ras.

4,74

312

12,46

90

15,99

30

70,07

65,71

30

29,7

69,78

29,7

65,96

29,5

68,96

24,21

21,21

10,31

8,00

88

45,97

101

56,73

28,7

85

47,67

87

29,1

28

28

39,21

97

28,8

25,58

97

17,98

96

46450

10000

9470

3000