


## Kivistön pysäköintitalo - Oliviinikuja

Tonttikohtaiset autopaikkojen lukumäärät ja sijaintikaaviot


Tontti	ap / kpl	LE-ap	ap nro
92-23186-3	29	1	1-17, 19-30
92-23186-2	32	1	18, 31-51,54-63
92-23184-3	29	1	64-92
92-23184-2	43	2	52-53,93-125, 128-135
92-23184-1	42	2	126-127,136-145, 147-176
92-23186-1	74	3	177-250
92-23186-4	11	1	146, 251-260
	260	11	

\*LE-ap sisältyvät autopaikkojen kokonaismäärään.

Autopaikat	
23186-3	1-17, 19-30
23186-2	18, 31-51, 54-63
23184-3	64-92
23184-2	52-53, 93-125,128-135
23184-1	126-127, 136-145, 147-176
23186-1	177-250
23186-4	146, 251-260

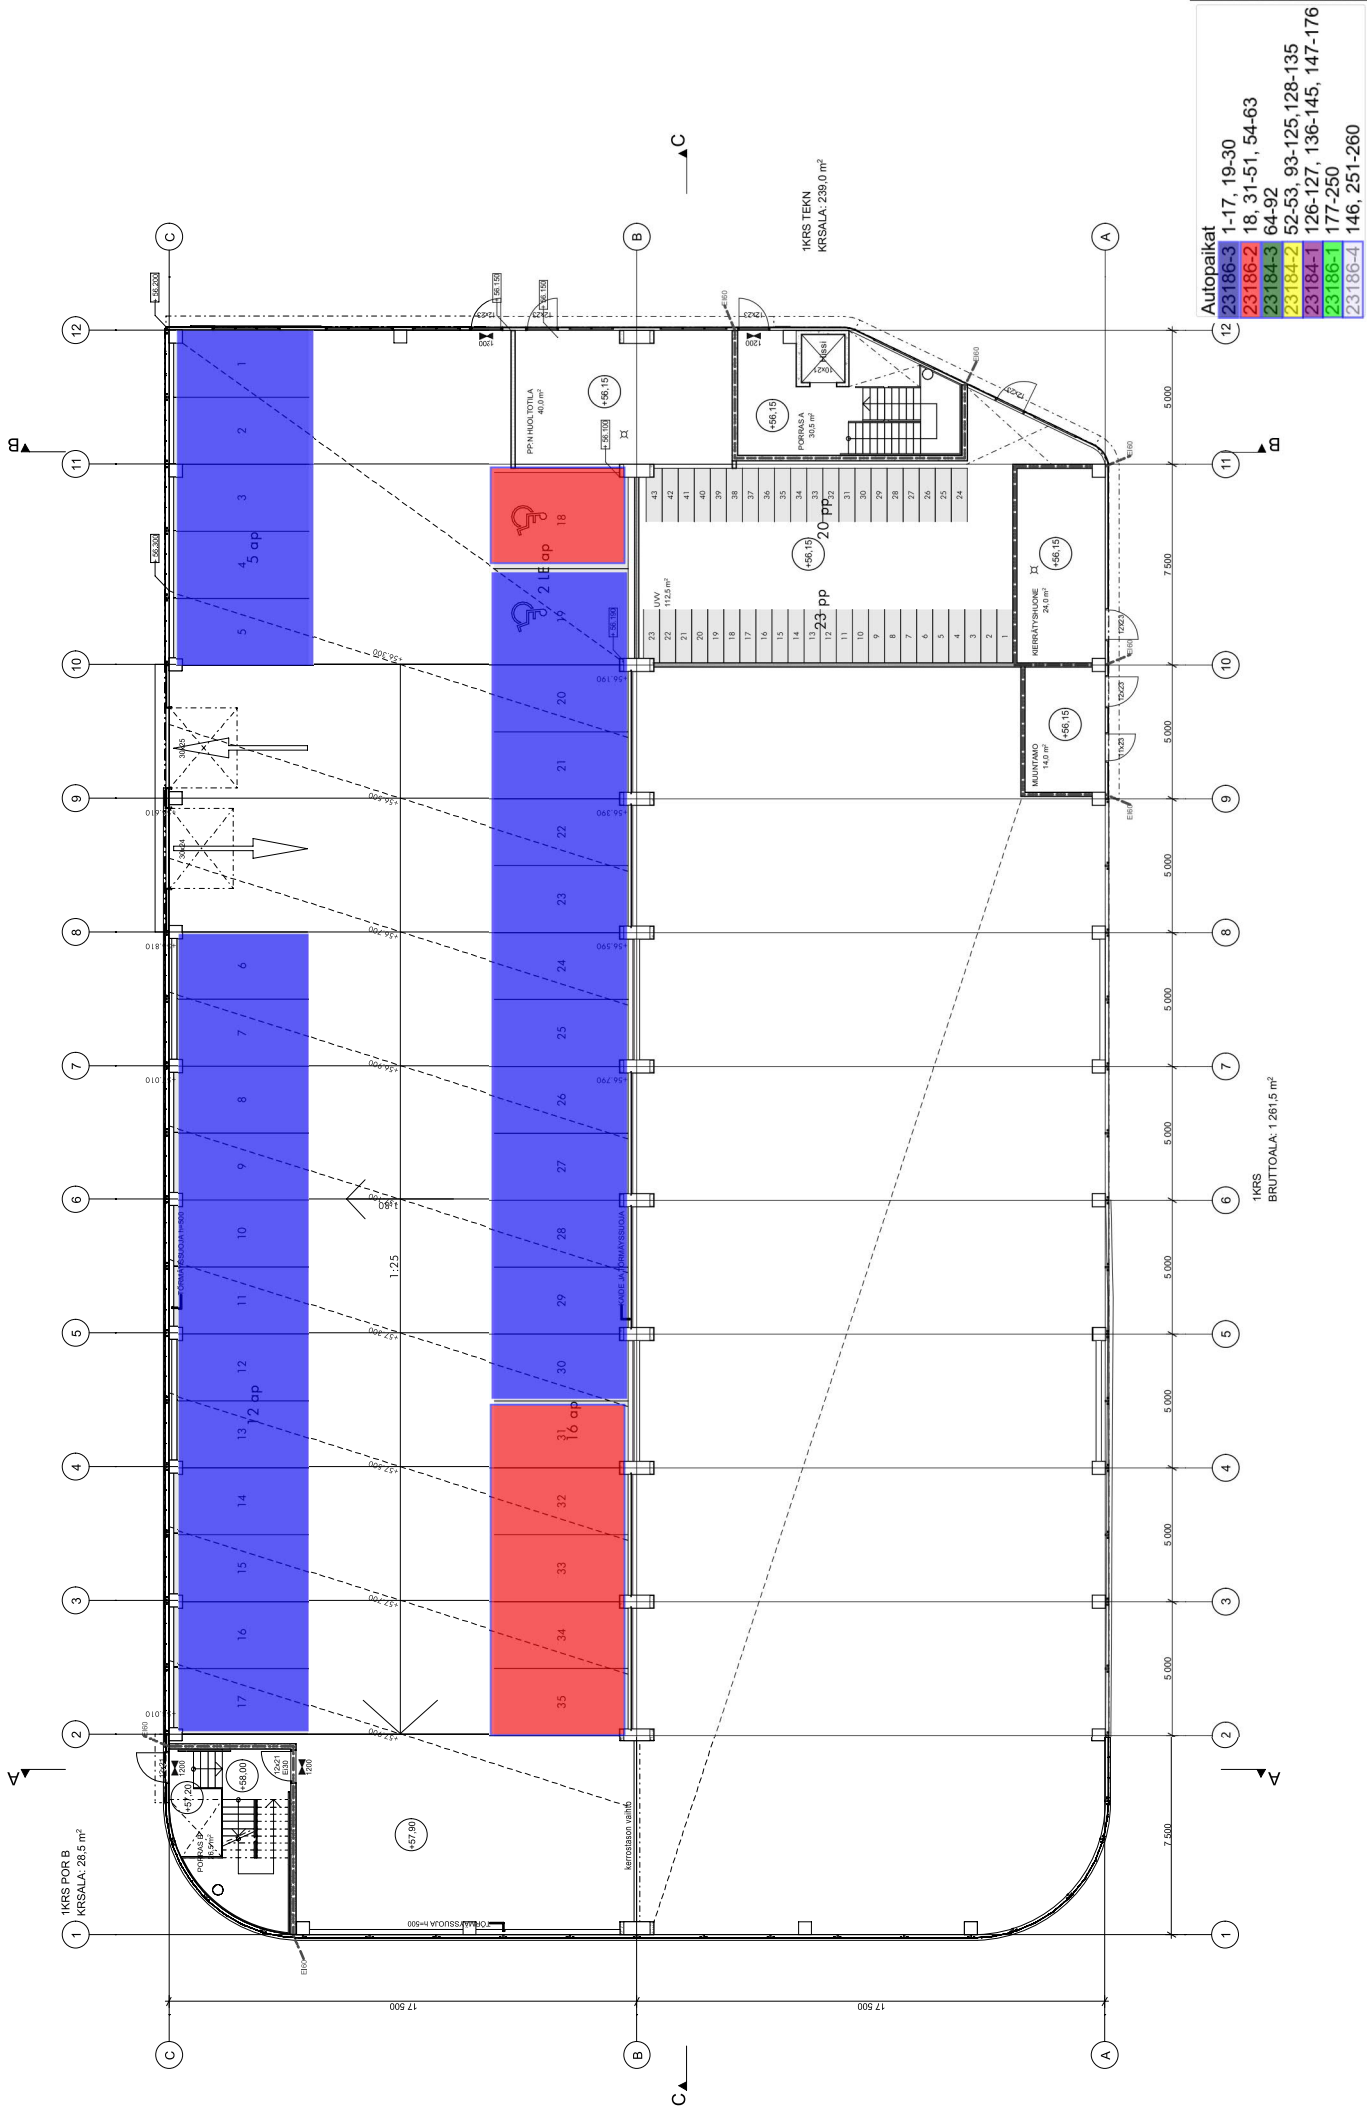


- Autopaikat**
- 23186-3 1-17, 19-30
  - 23186-2 18, 31-51, 54-63
  - 23184-3 64-92
  - 23184-2 93-125, 128-135
  - 23184-1 126-127, 136-145, 147-176
  - 23186-1 177-250
  - 23186-4 146, 251-260

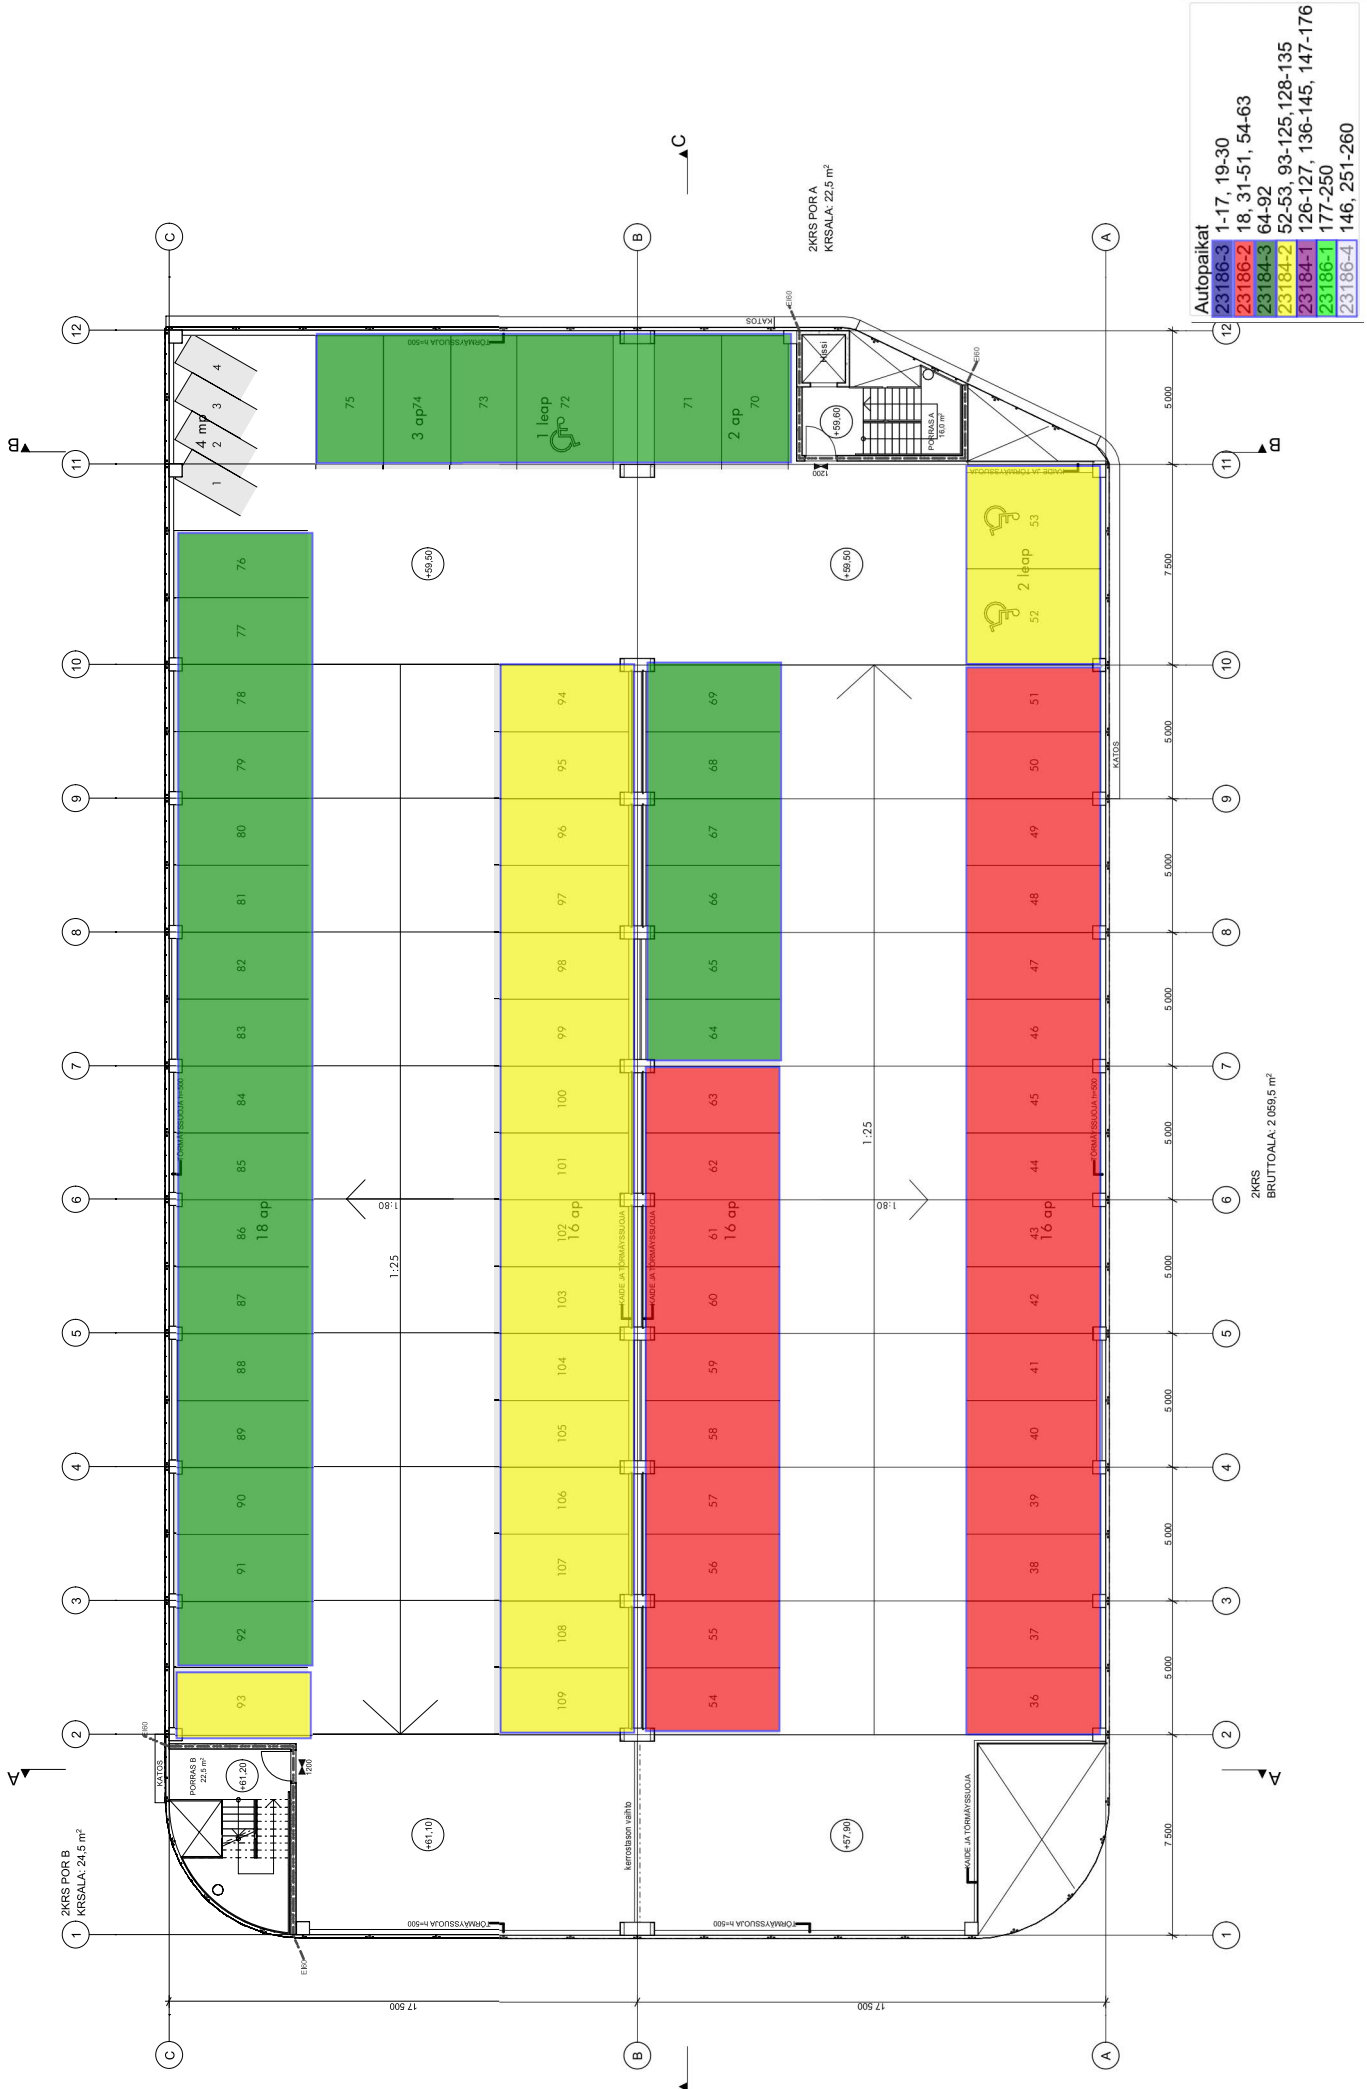


- Autopaikat**
- 23186-3 1-17, 19-30
  - 23186-2 18, 31-51, 54-63
  - 23184-3 64-92
  - 23184-2 52-53, 93-125, 128-135
  - 23184-1 126-127, 136-145, 147-176
  - 23186-1 177-250
  - 23186-4 146, 251-260

2 KRS  
BRUTTOALAA: 2 059,5 m<sup>2</sup>

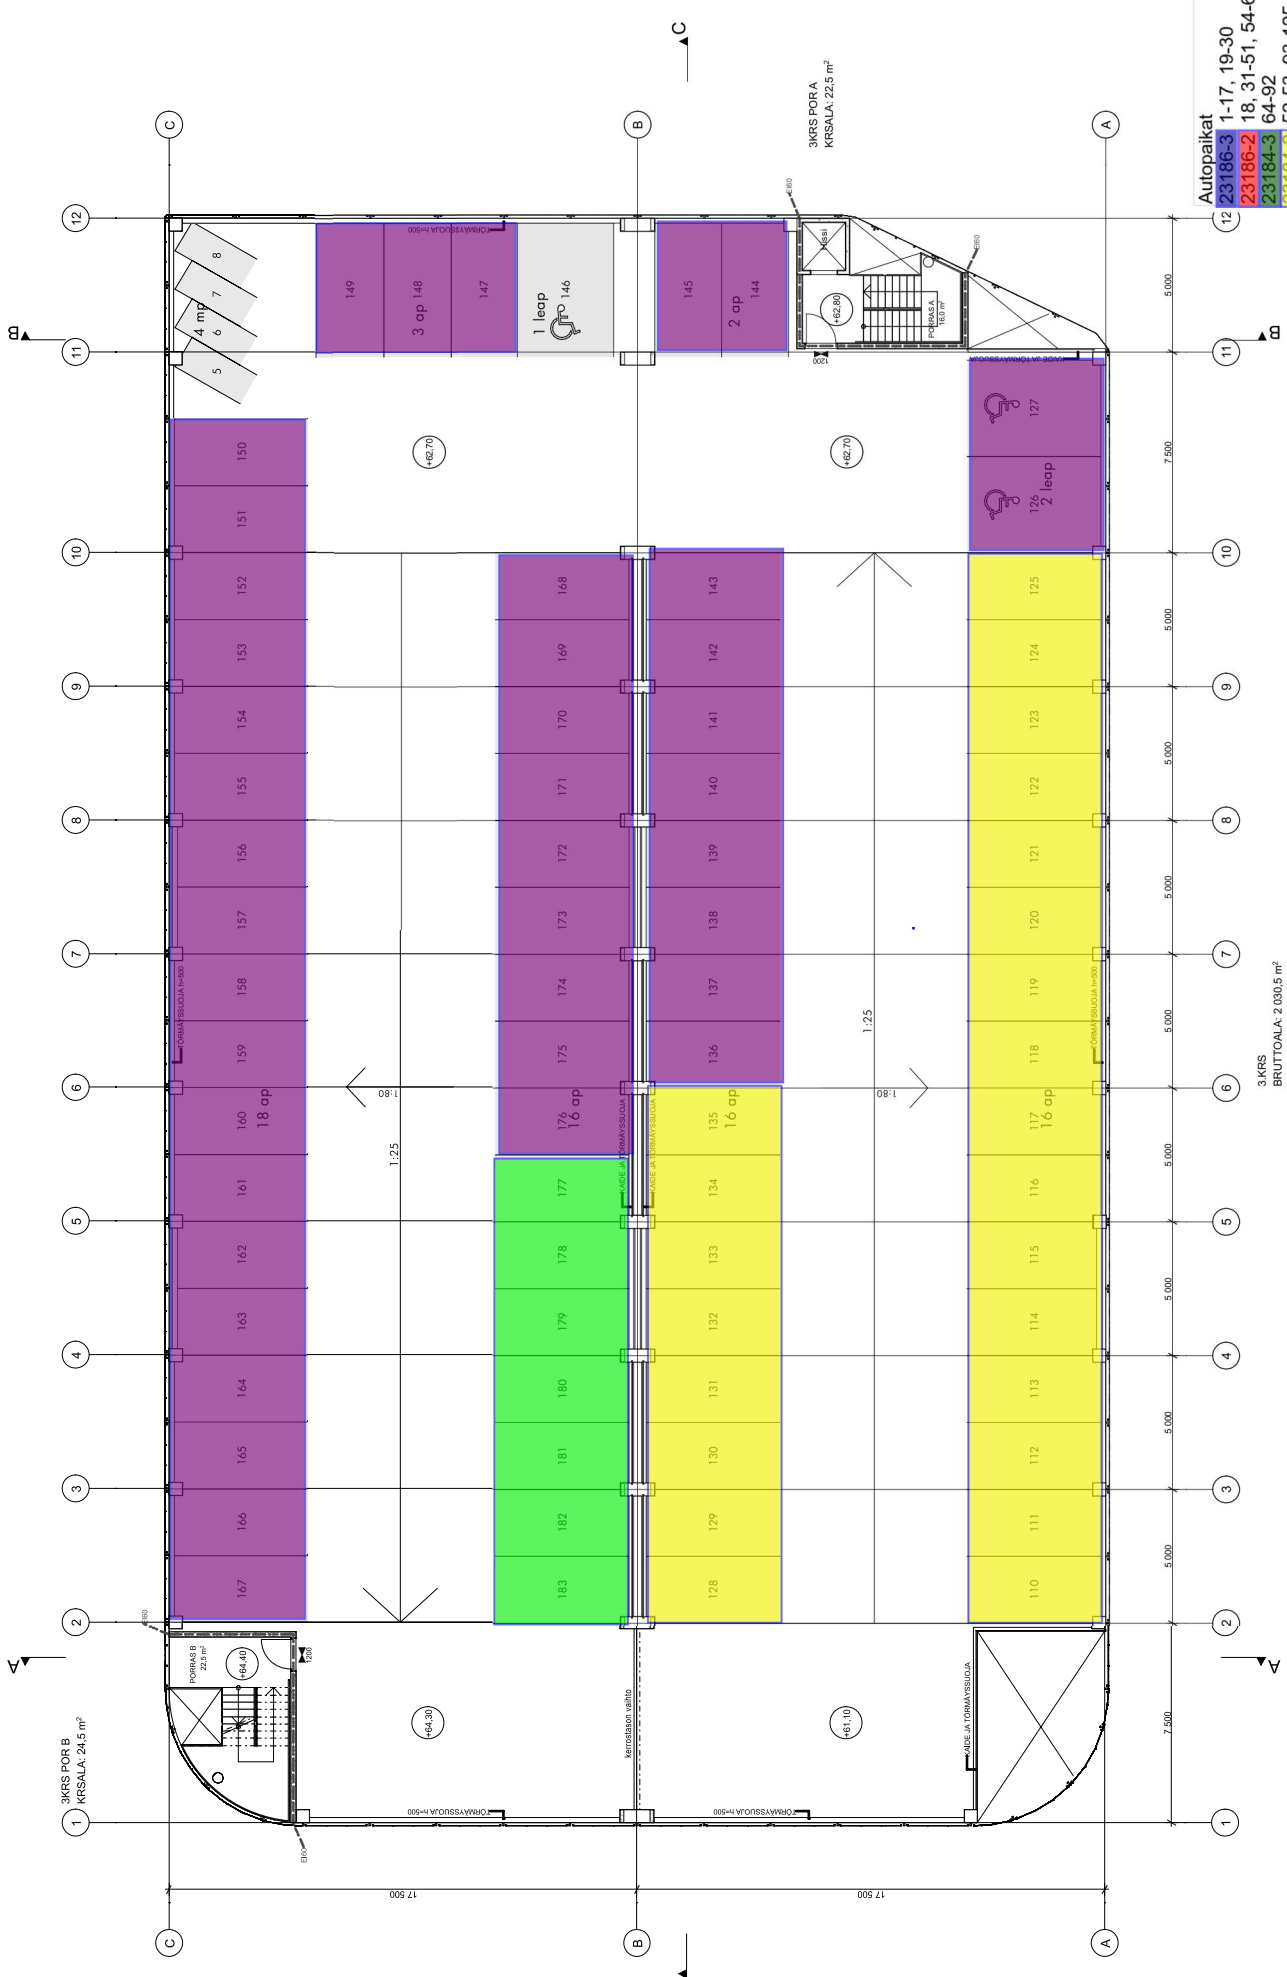

- Autopaikat**
- 23186-3 1-17, 19-30
  - 23186-2 18, 31-51, 54-63
  - 23184-3 64-92
  - 23184-2 93-125, 128-135
  - 23184-1 126-127, 136-145, 147-176
  - 23186-1 177-250
  - 23186-4 146, 251-260

3 KRS  
BRUTTOALA: 2 030,5 m<sup>2</sup>

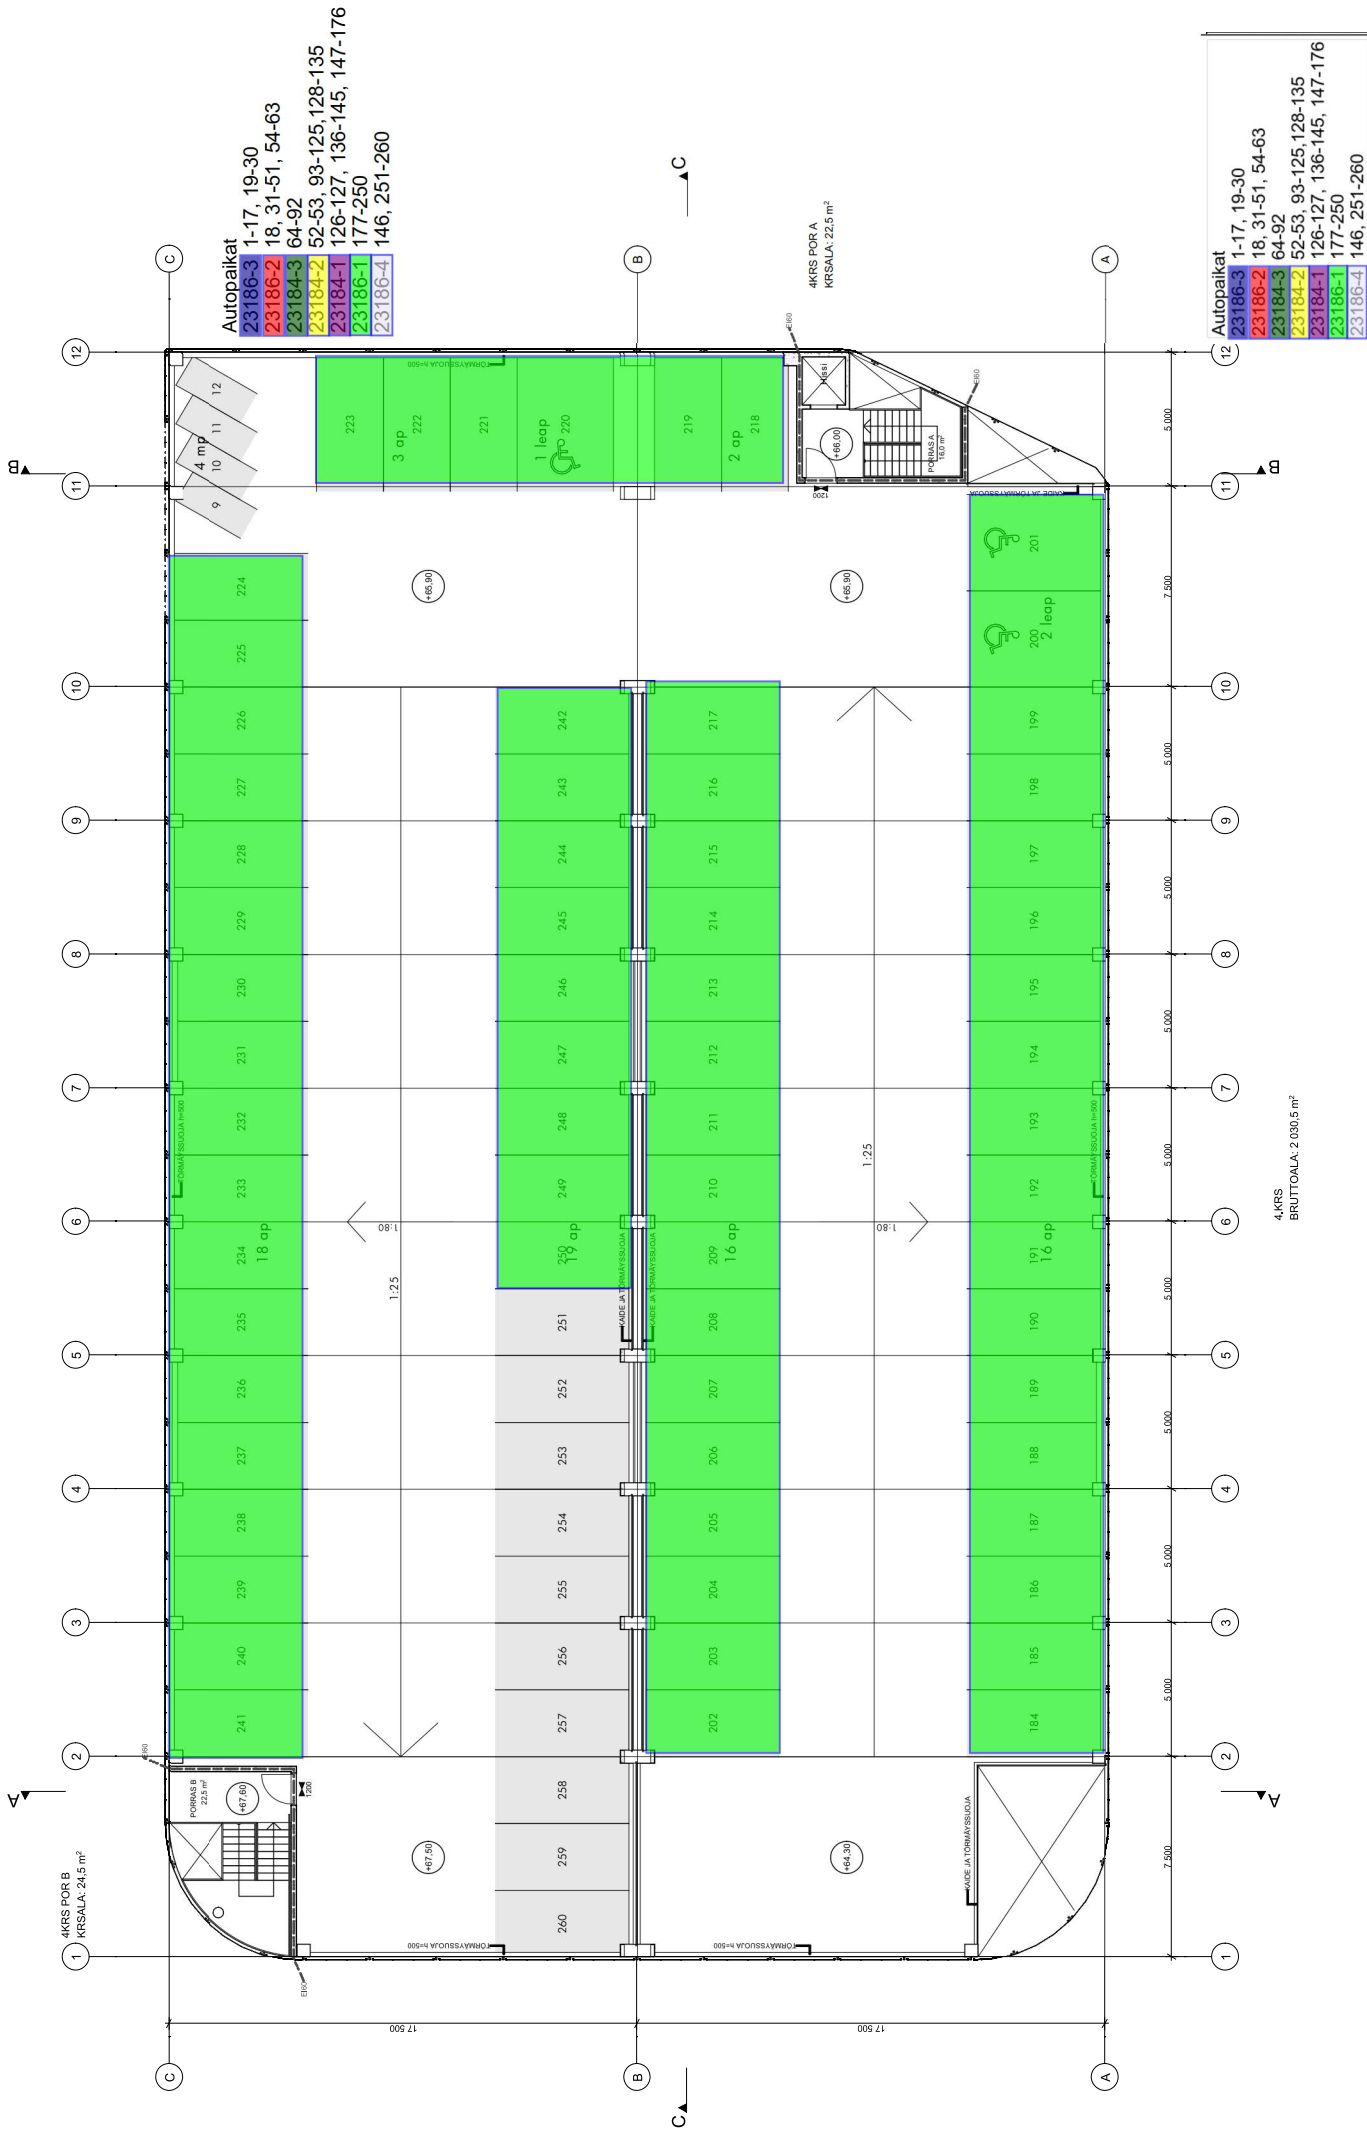

- Autopaikat**
- 23186-3 1-17, 19-30
  - 23186-2 18, 31-51, 54-63
  - 23184-3 64-92
  - 23184-2 52-53, 93-125, 128-135
  - 23184-1 126-127, 136-145, 147-176
  - 23186-1 177-250
  - 23186-4 146, 251-260

- Autopaikat**
- 23186-3 1-17, 19-30
  - 23186-2 18, 31-51, 54-63
  - 23184-3 64-92
  - 23184-2 52-53, 93-125, 128-135
  - 23184-1 126-127, 136-145, 147-176
  - 23186-1 177-250
  - 23186-4 146, 251-260

1 4KRS POR B  
KRSALA: 243 m<sup>2</sup>

4KRS POR A  
KRSALA: 225 m<sup>2</sup>

4.KRS  
BRUTTOALA: 2 030,5 m<sup>2</sup>