



1:400



VIHERSEINÄT

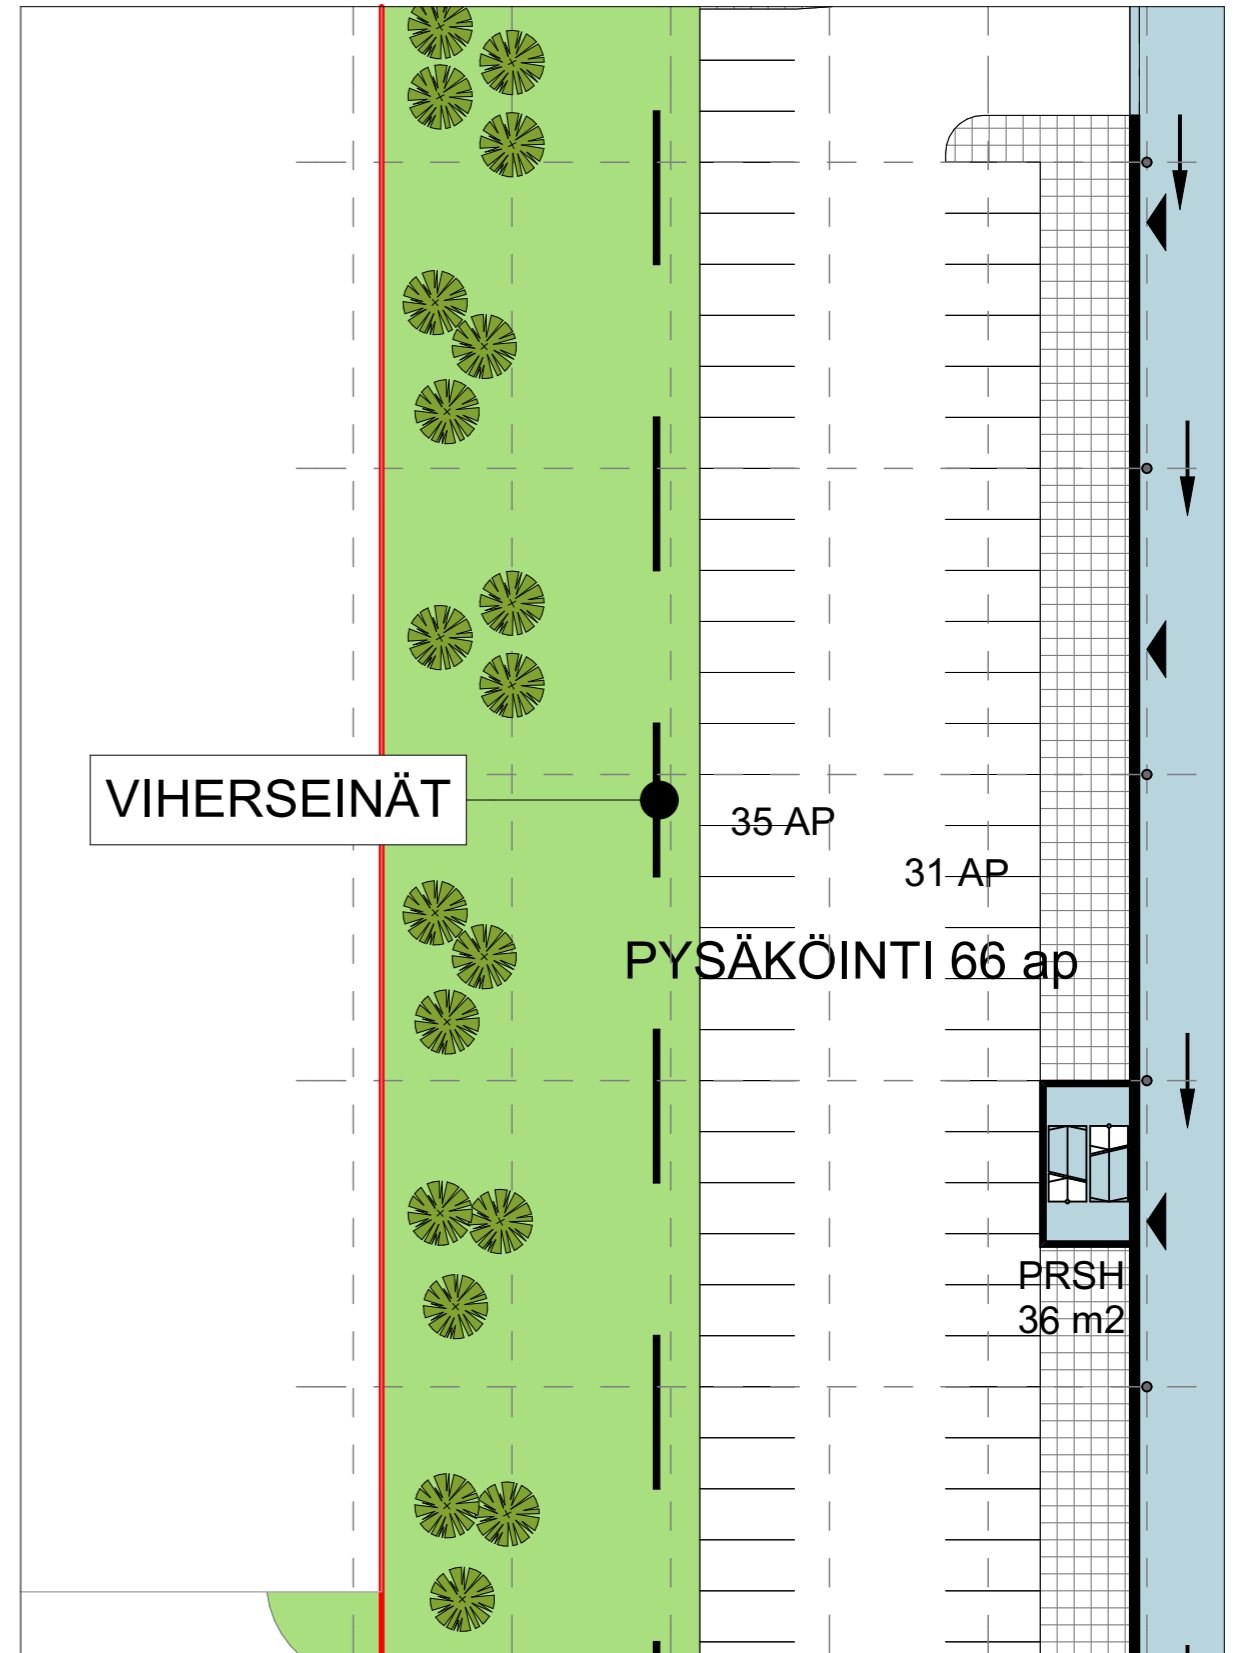


1:400

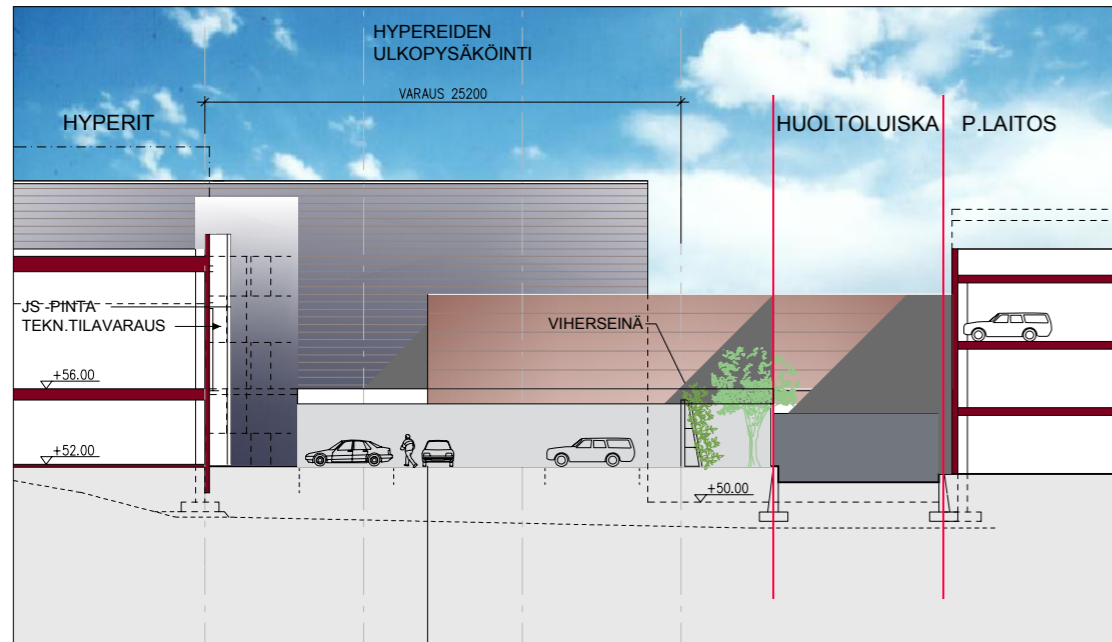

1:400



VIHERSEINÄT

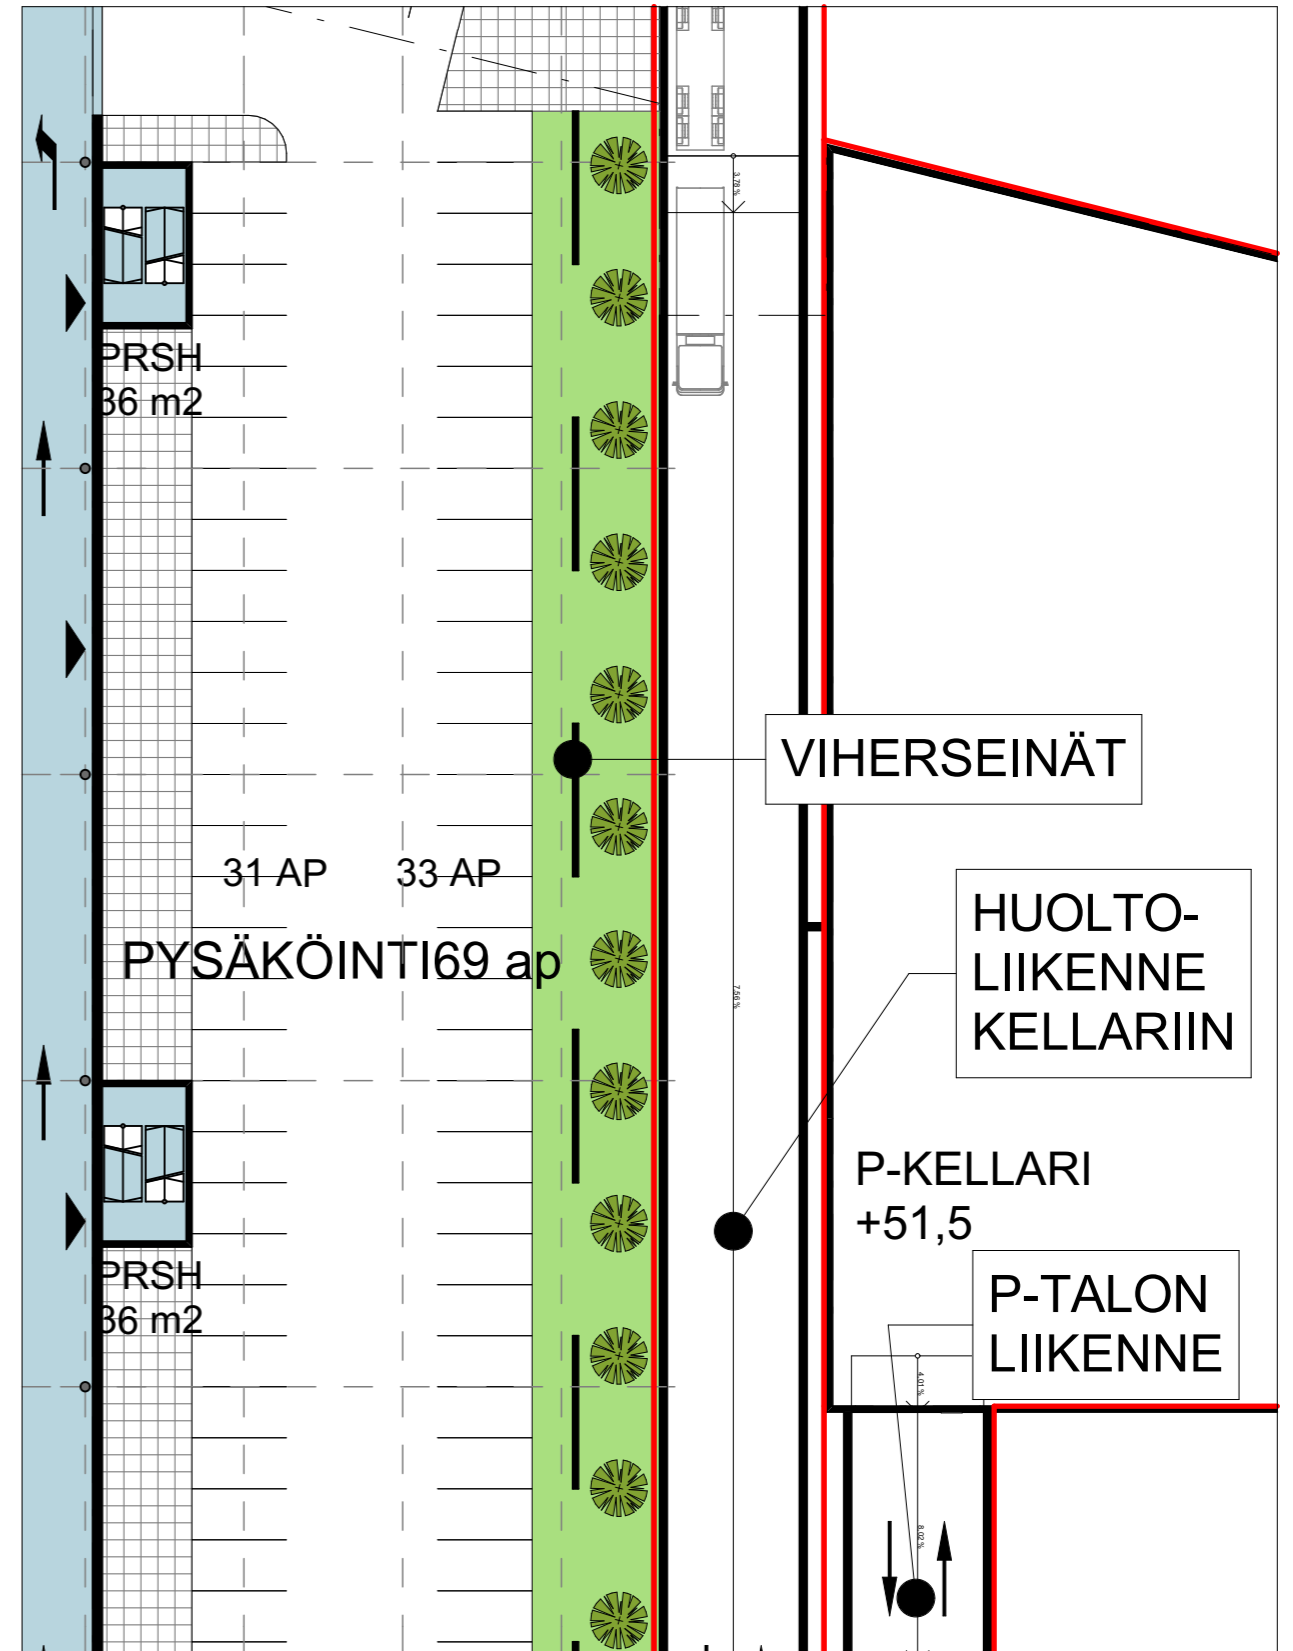

1:400